




PATIO & SERVICE WALK PERMIT ADDENDUM

SERVICE WALK = 4" Concrete over 4" Compacted Stone
AND PATIO Pavers over 4" Compacted Stone

RESTORATION OF DISTURBED AREAS IS REQUIRED
BEFORE FINAL INSPECTION.

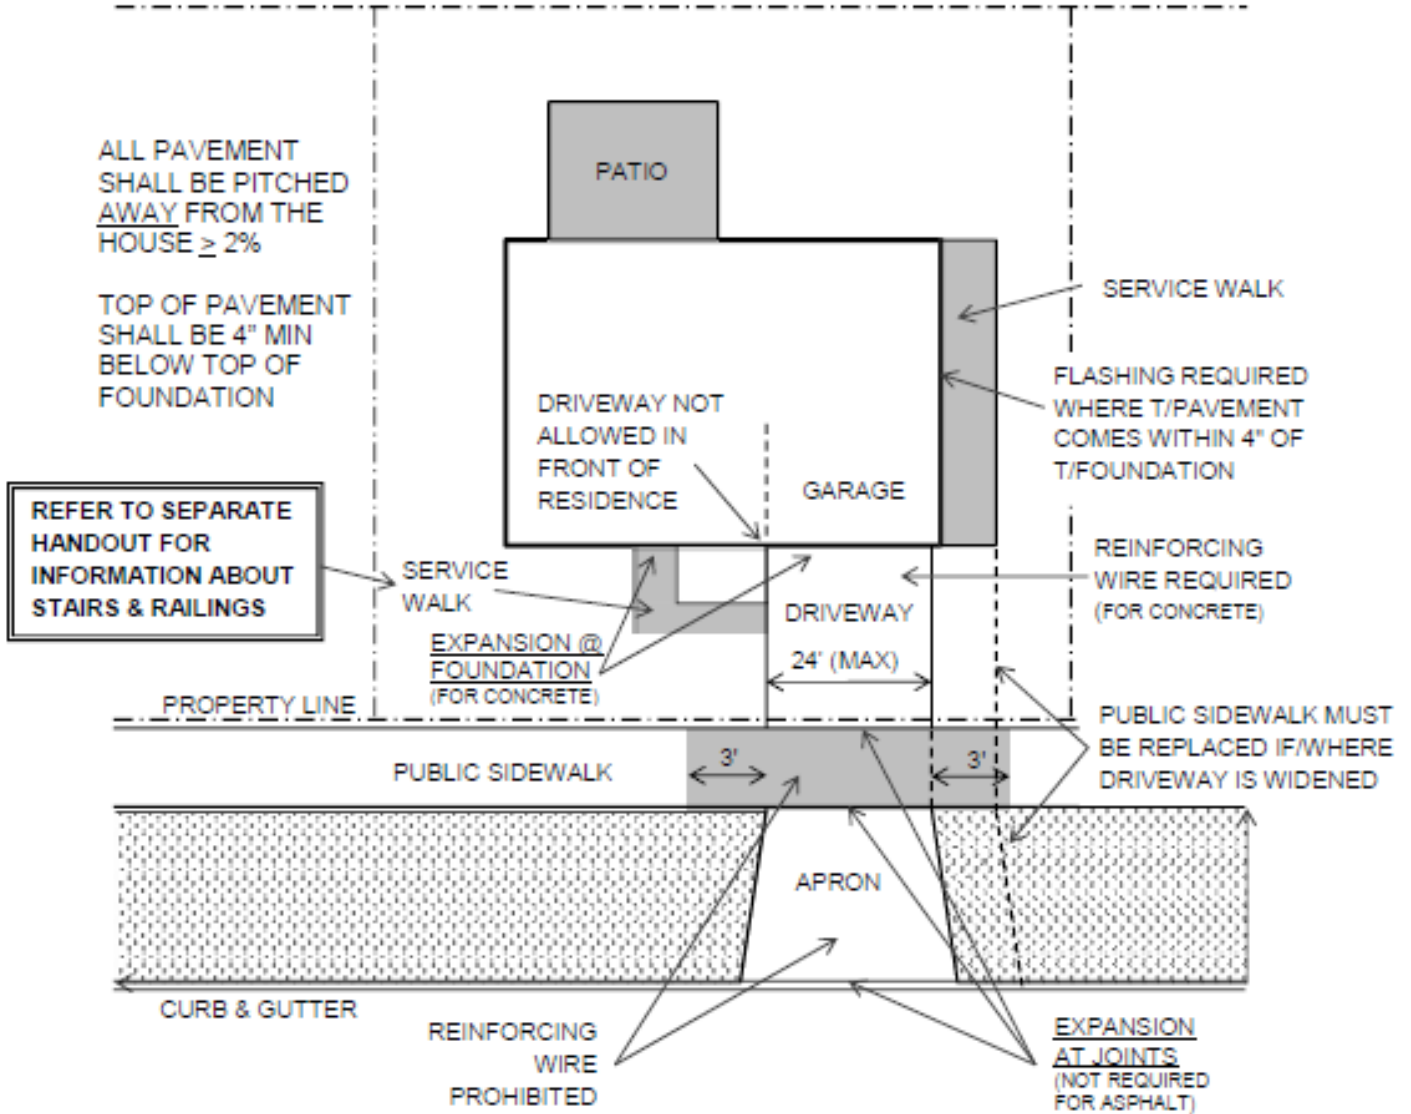

I hereby certify that I have read and understand all of the above regulations, and I agree to comply with all of the regulations contained herein.

Signature

Date