




PAVEMENT PERMIT ADDENDUM

DRIVEWAY = 4" Concrete over 4" Compacted Stone
 2" Asphalt over 6" Compacted Stone
 Pavers over 6" Compacted Stone

APRON = 6" Concrete over 4" Compacted CA6
 3" Asphalt over 6" Compacted CA6

PUBLIC SIDEWALK = 6" Concrete over 2" Compacted CA6

SERVICE WALK = 4" Concrete over 4" Compacted Stone
 (OR PATIO) Pavers over 4" Compacted Stone

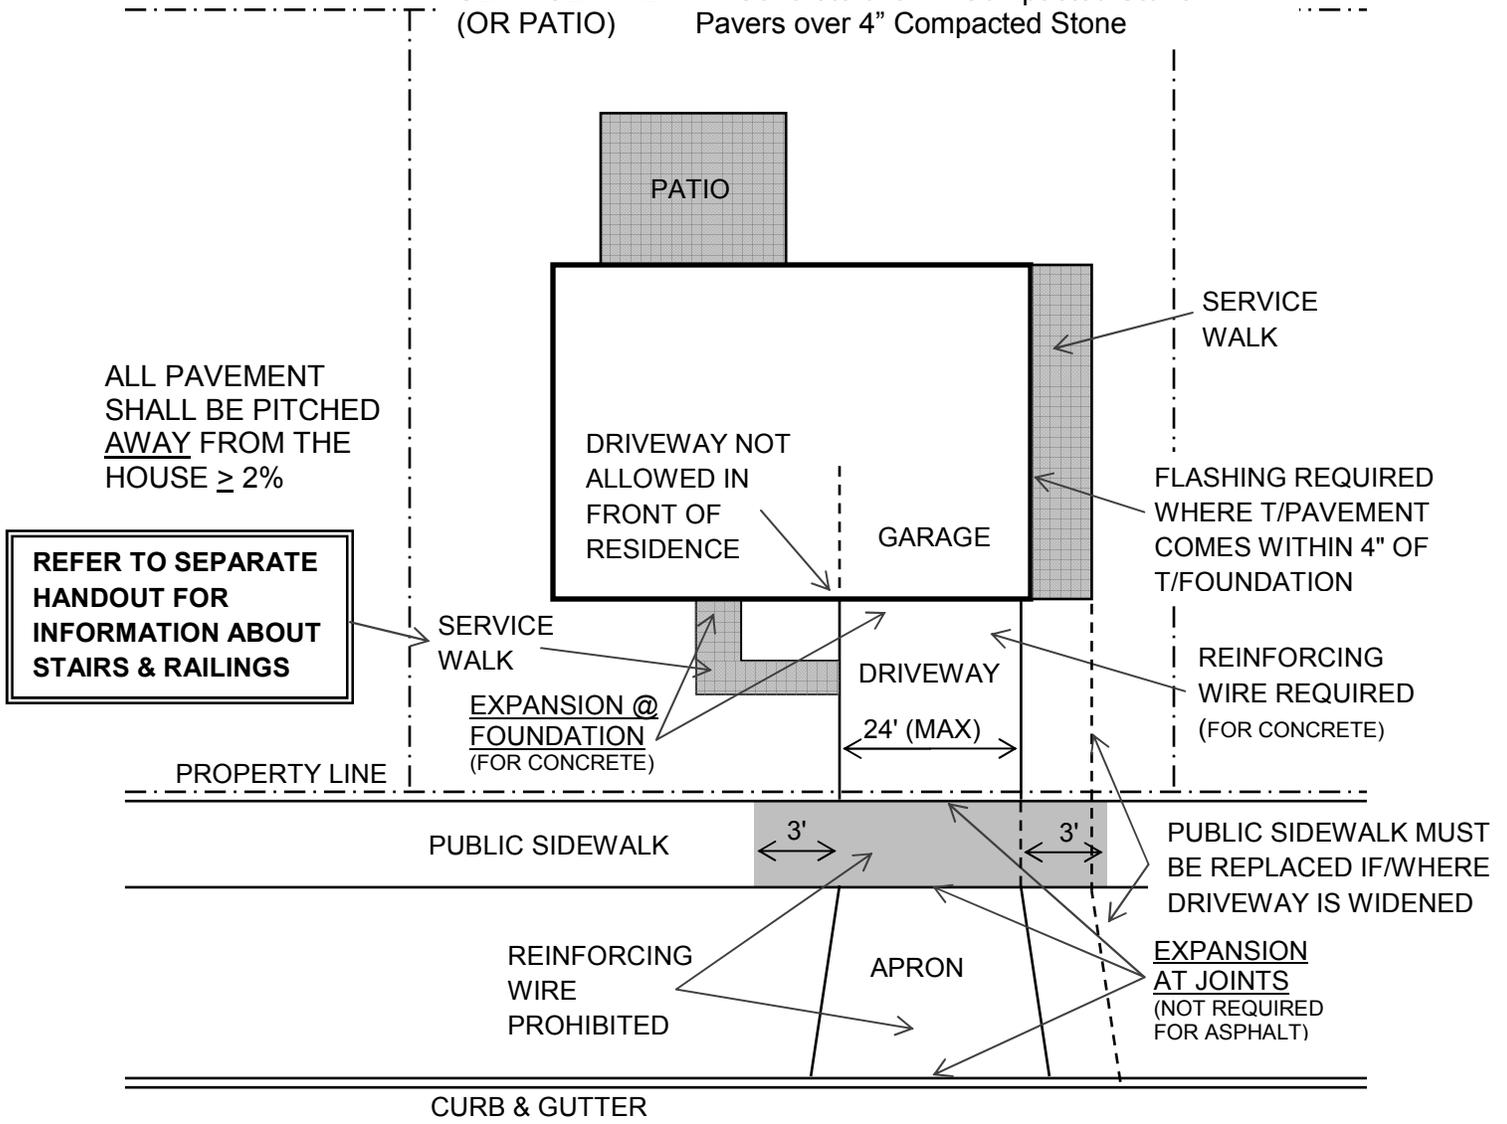

I hereby certify that I have read and understand all of the above regulations, and I agree to comply with all of the regulations contained herein.

 Signature

 Date